
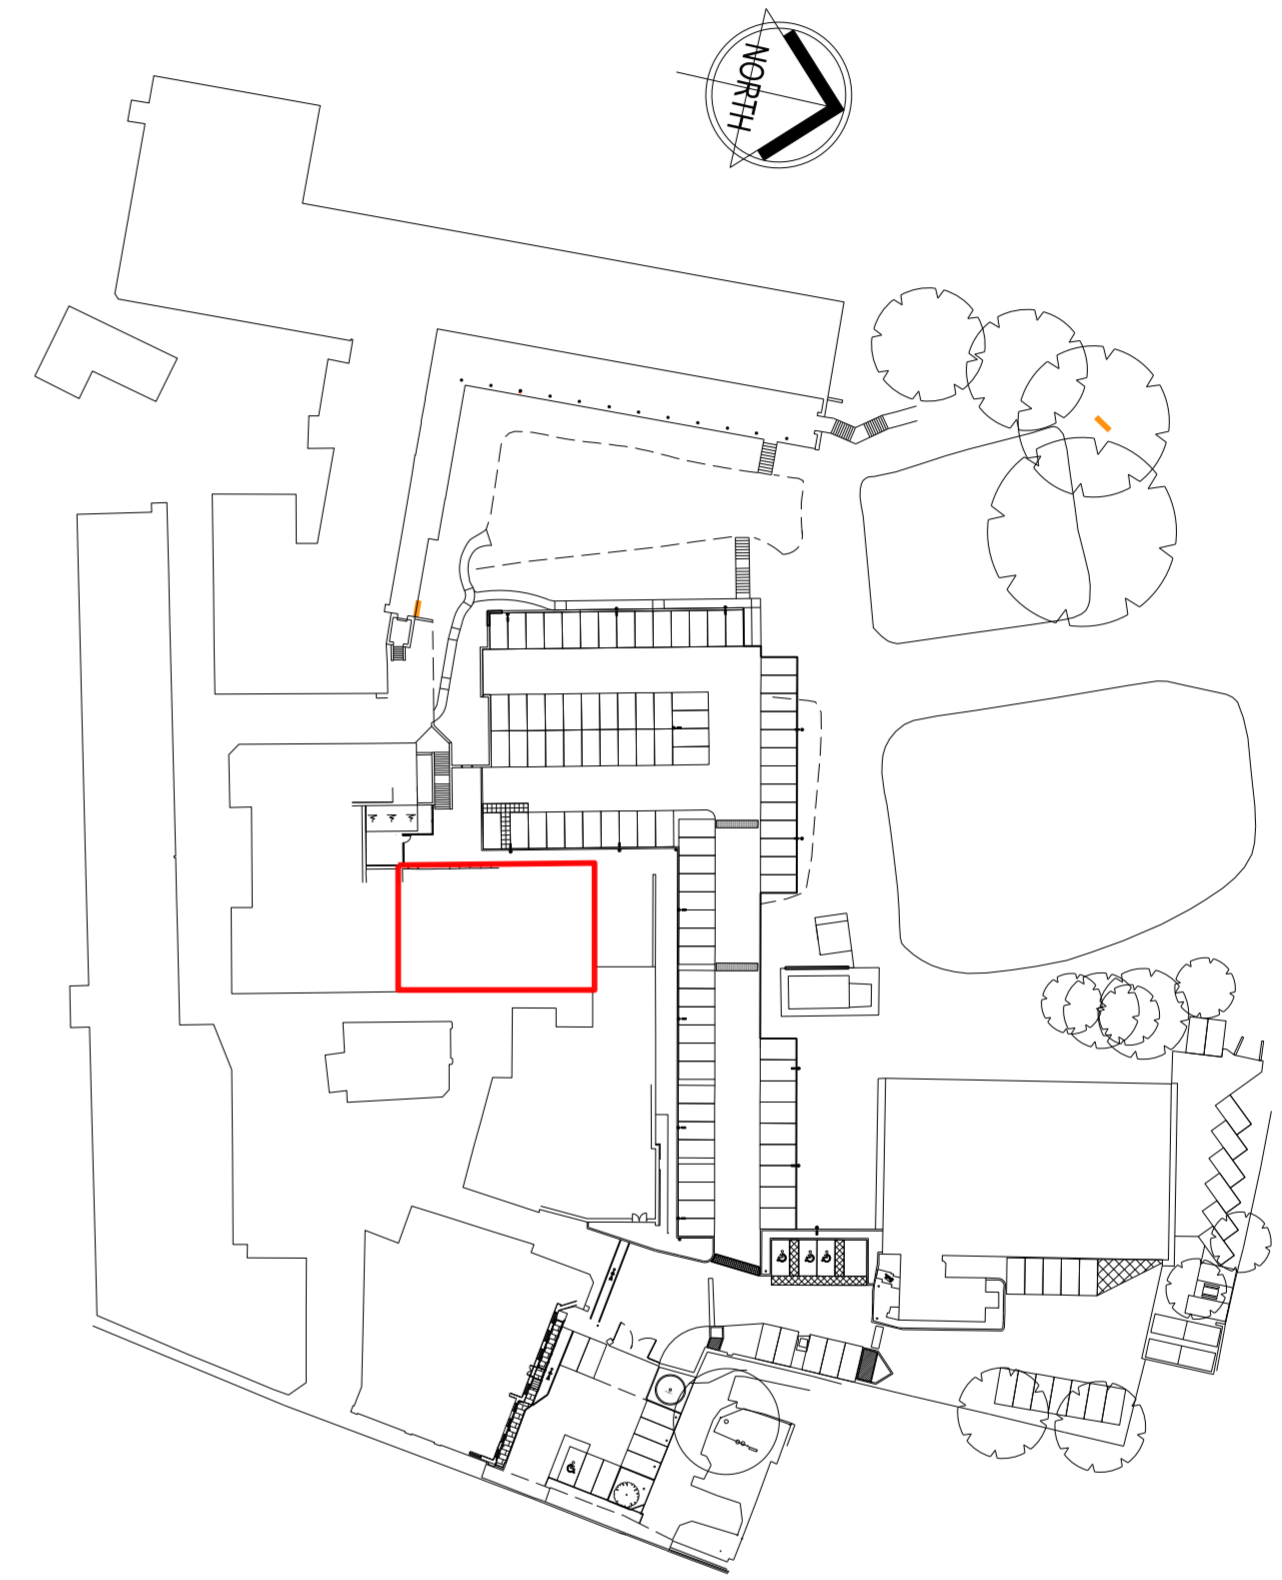


THE OLD WOOLLEN SECOND FLOOR

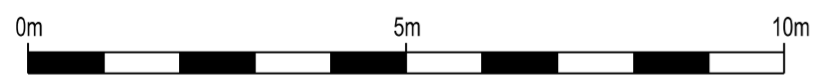

THE OLD WOOLLEN LOCATION PLAN  
1:1000 @ A2

THE OLD WOOLLEN SECOND FLOOR PLAN  
1:100 @ A2