


Unit 10, Mending Rooms, Sunny Bank Mills,
83-85 Town Street, Farsley, Pudsey, Leeds,
West Yorkshire, LS28 5UJ

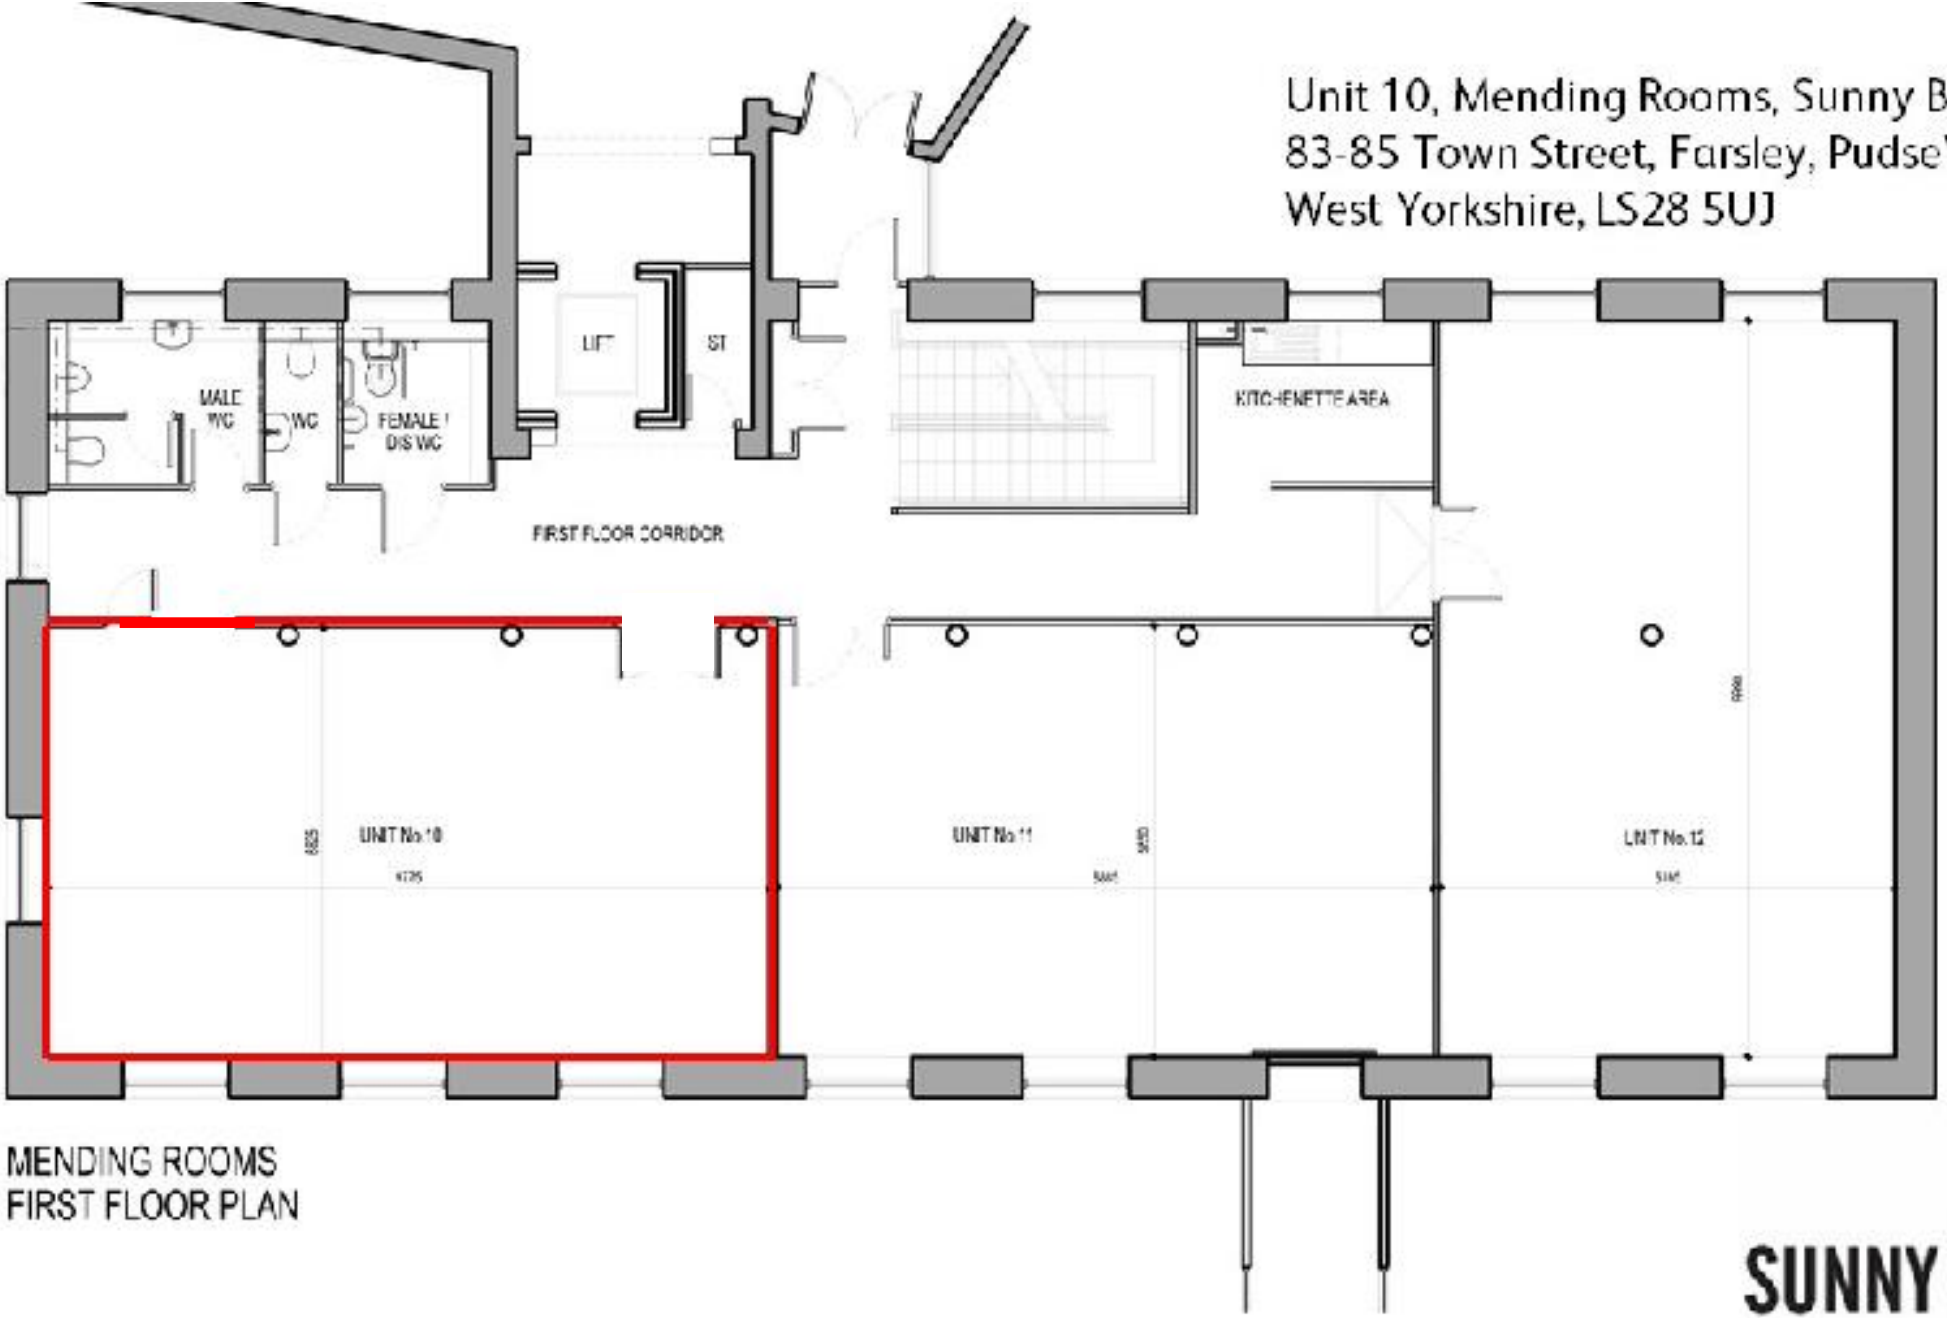

MENDING ROOMS
FIRST FLOOR PLAN