


Notes:
This drawing is the sole copyright of KPP Architects Ltd and reproduction in any form is forbidden unless permission is obtained in writing.
Do not scale from this drawing. Any discrepancies on site should be brought to the attention of KPP Architects Ltd.
Work and materials must comply with the current building regulations and codes of practice and be read in conjunction with building specifications and other sub-contractors information. All materials are to be installed in strict accordance with the recommendations of the manufacturers.

13 Twisting Gallery, Upper Ground Floor, Sunny Bank Mills

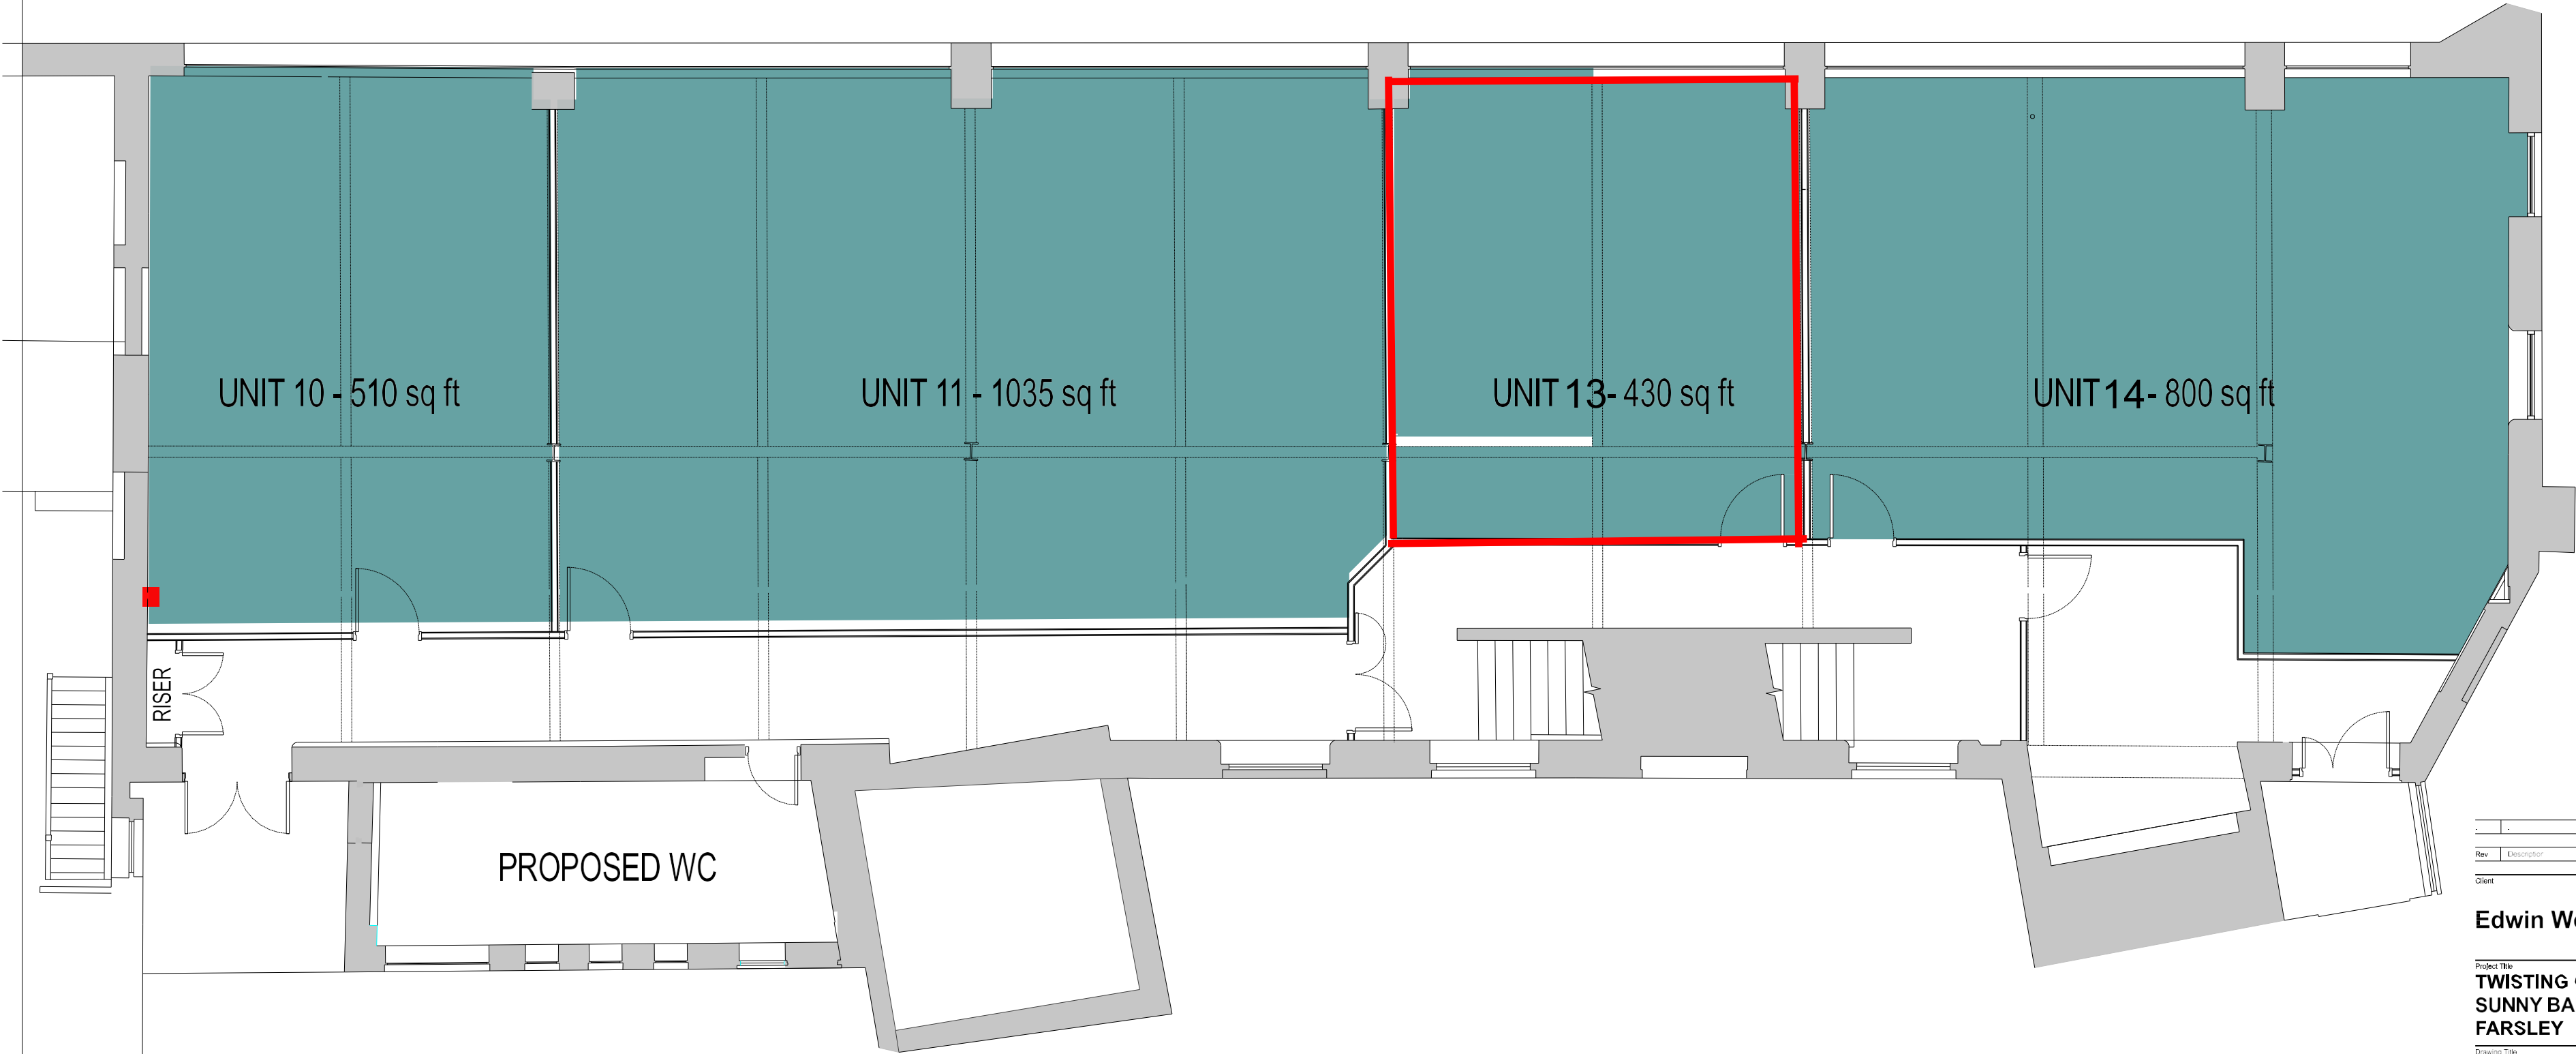

Rev	Descriptor	By	Chkd	Date

Client

Edwin Woodhouse & Co Ltd

Project Title
**TWISTING GALLERY
SUNNY BANK MILLS
FARSLEY**

Drawing Title
**UPPER GROUND FLOOR
OPTION 2**

KPP
ARCHITECTS
Lodge House
12 Town Street
Horsforth, Leeds LS184RJ
T : +44 (0) 113 2390460
E : architects@kpp-leeds.co.uk
W : www.kpp-leeds.co.uk

Scale	Size	Date	Drawn	Checked
1:50	A1	OCT'21	MH	.

Status
SCHEME

KPP Job No.	Rev
1620-13	.

Number
1008

